


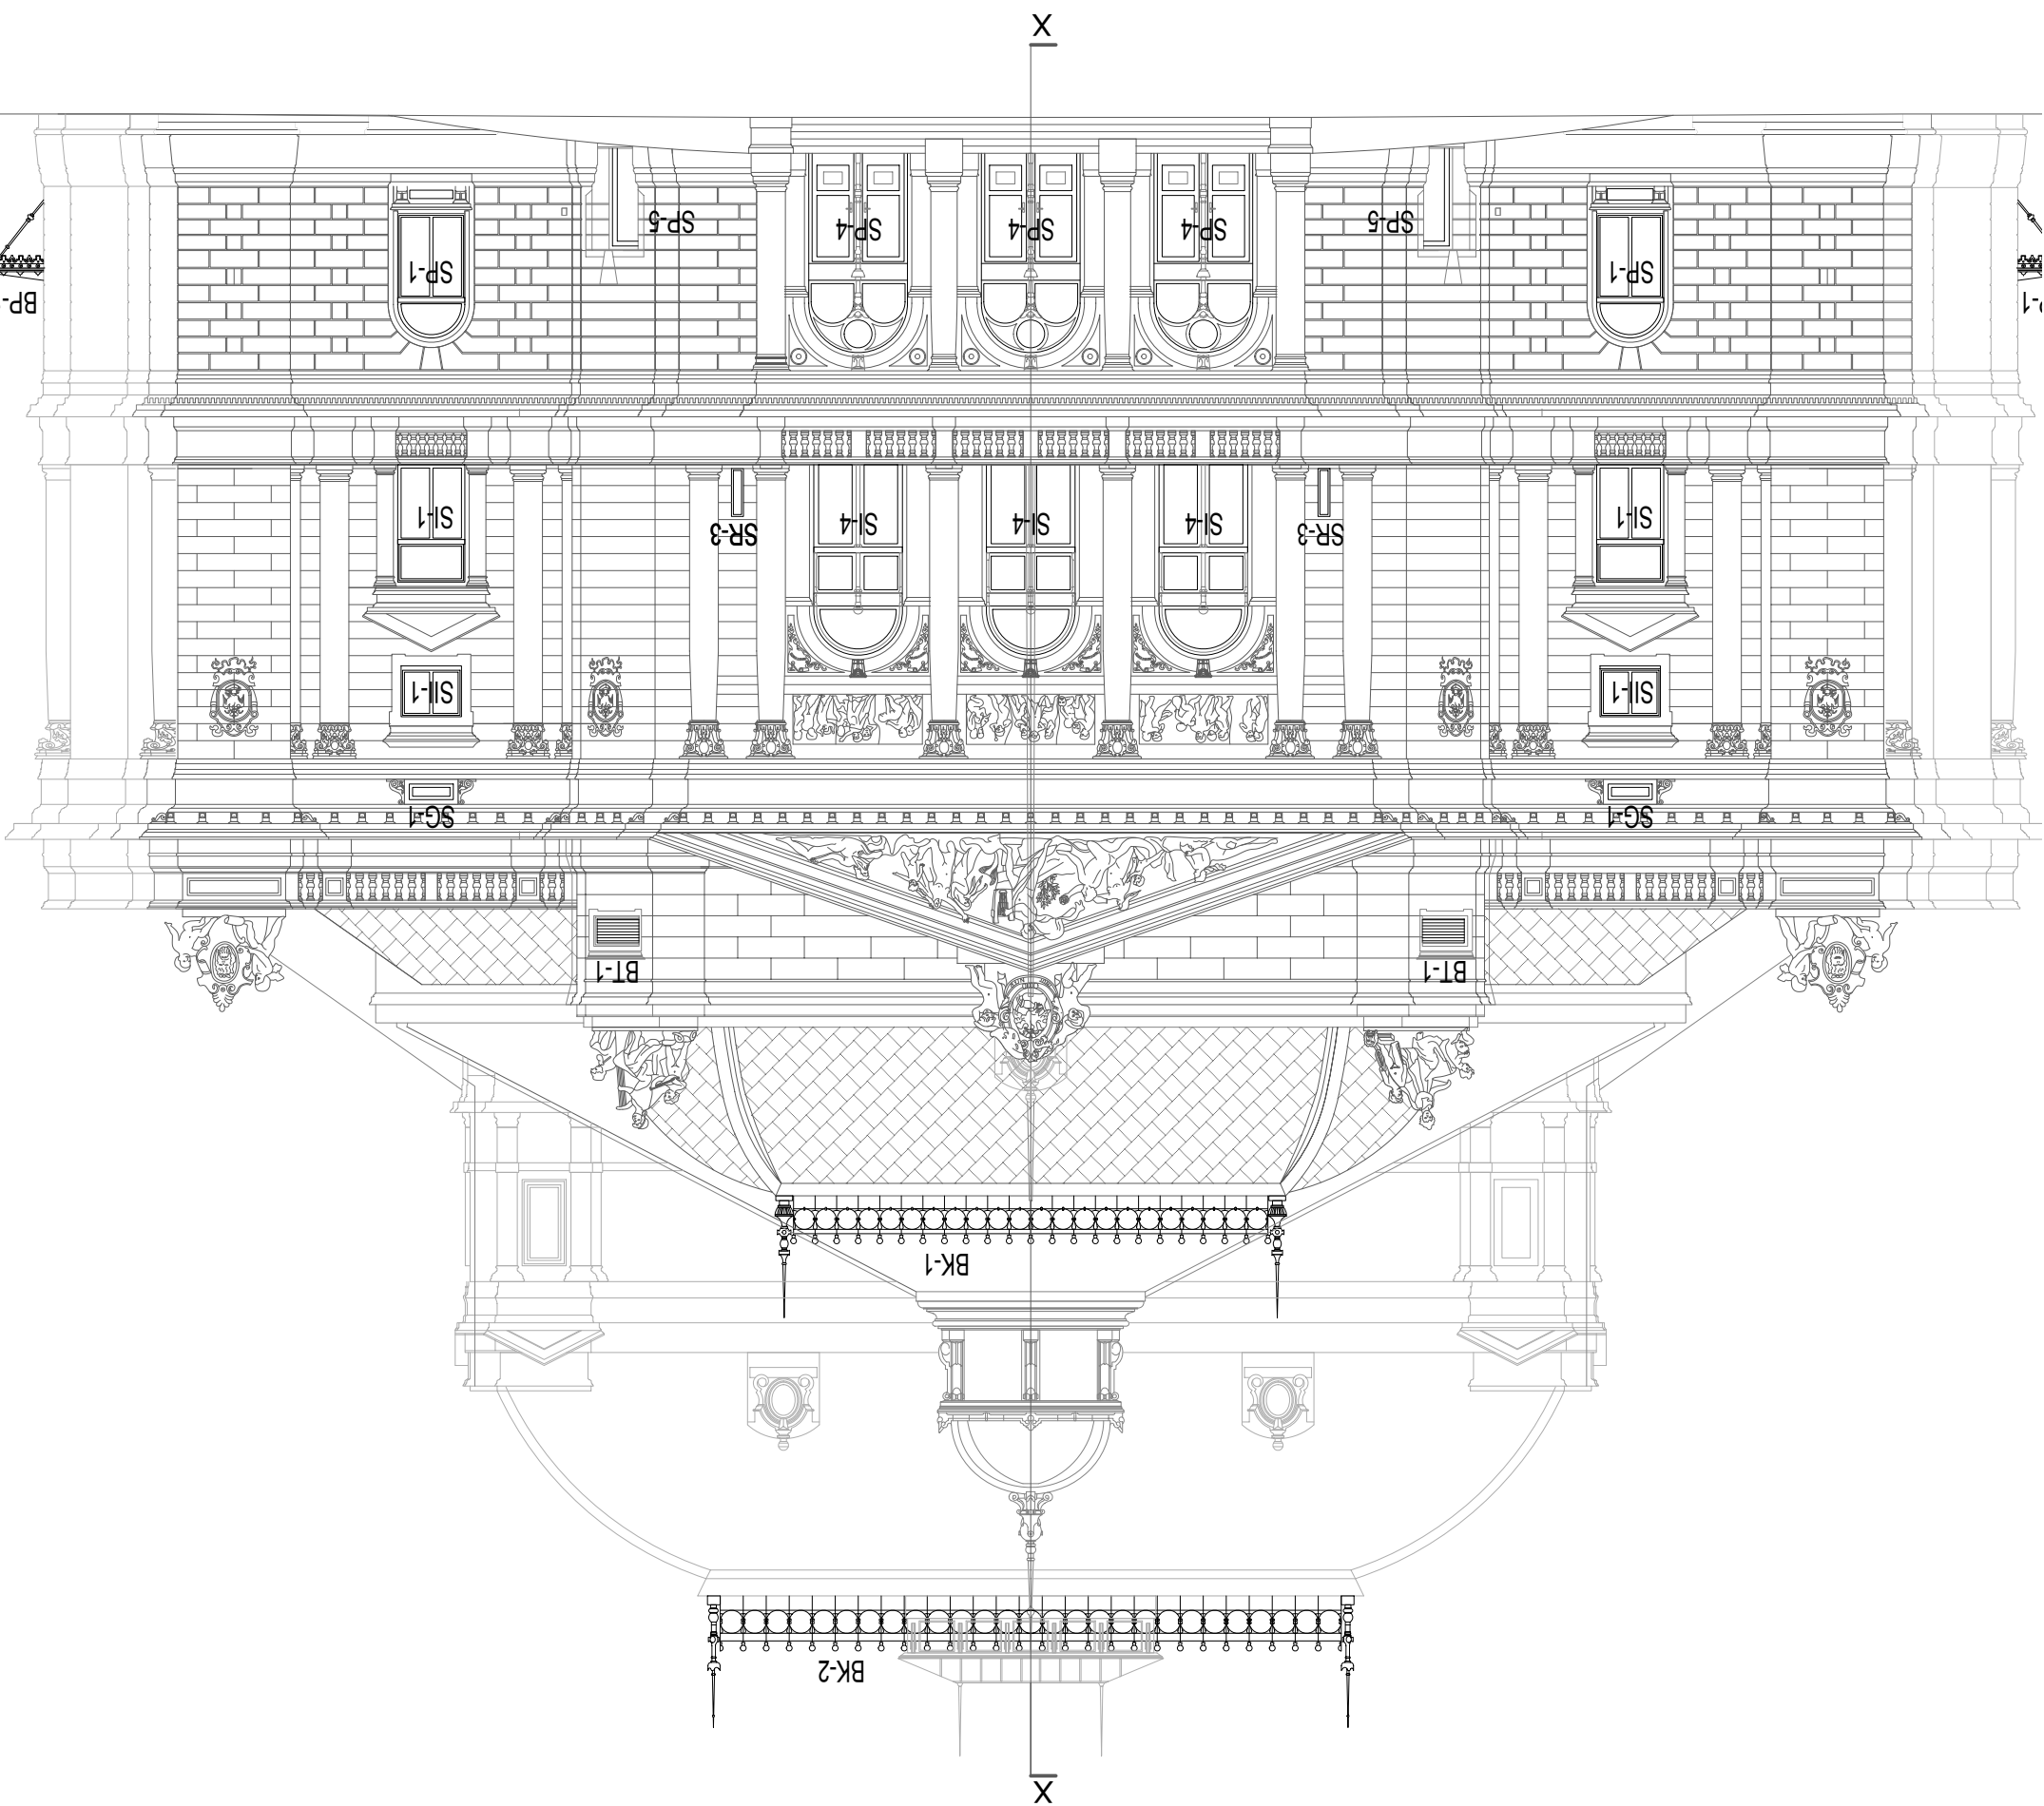

ADRIA-PROJEKT d.o.o.		INVESTITOR:	GRAD RIJEKA korzo 16, Rijeka	OBJEKT:	HNK Ivan pl. Zajc, Rijeka	PROJEKT:	IZVEDBENI PROJEKT	M 1:150	Glavni projektant: IRENA JURIN, dia ovlašten i arhitekt <i>Irena Jurin</i>	Projektant: IRENA JURIN, dia	Suradnici: ALJOŠKA VUKSAN, ing.arh. HRVOJE KONČAR, aps.arh. MISLAV LJEVAR, aps.arh.	Br.T.D.: Z.O.P.	Datum:	List:
----------------------	--	-------------	---------------------------------	---------	---------------------------	----------	-------------------	---------	---	---------------------------------	--	-----------------	--------	-------

OBNOVA PROČELJA
HNK Ivan pl. Zajc,
Rijeka
PROČELJE ZAPAD
Mj 1:150
POSTOJEĆE STANJE
PREGLEDNI LIST
STOLARIJE I BRAVARIJE

