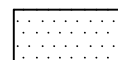
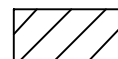

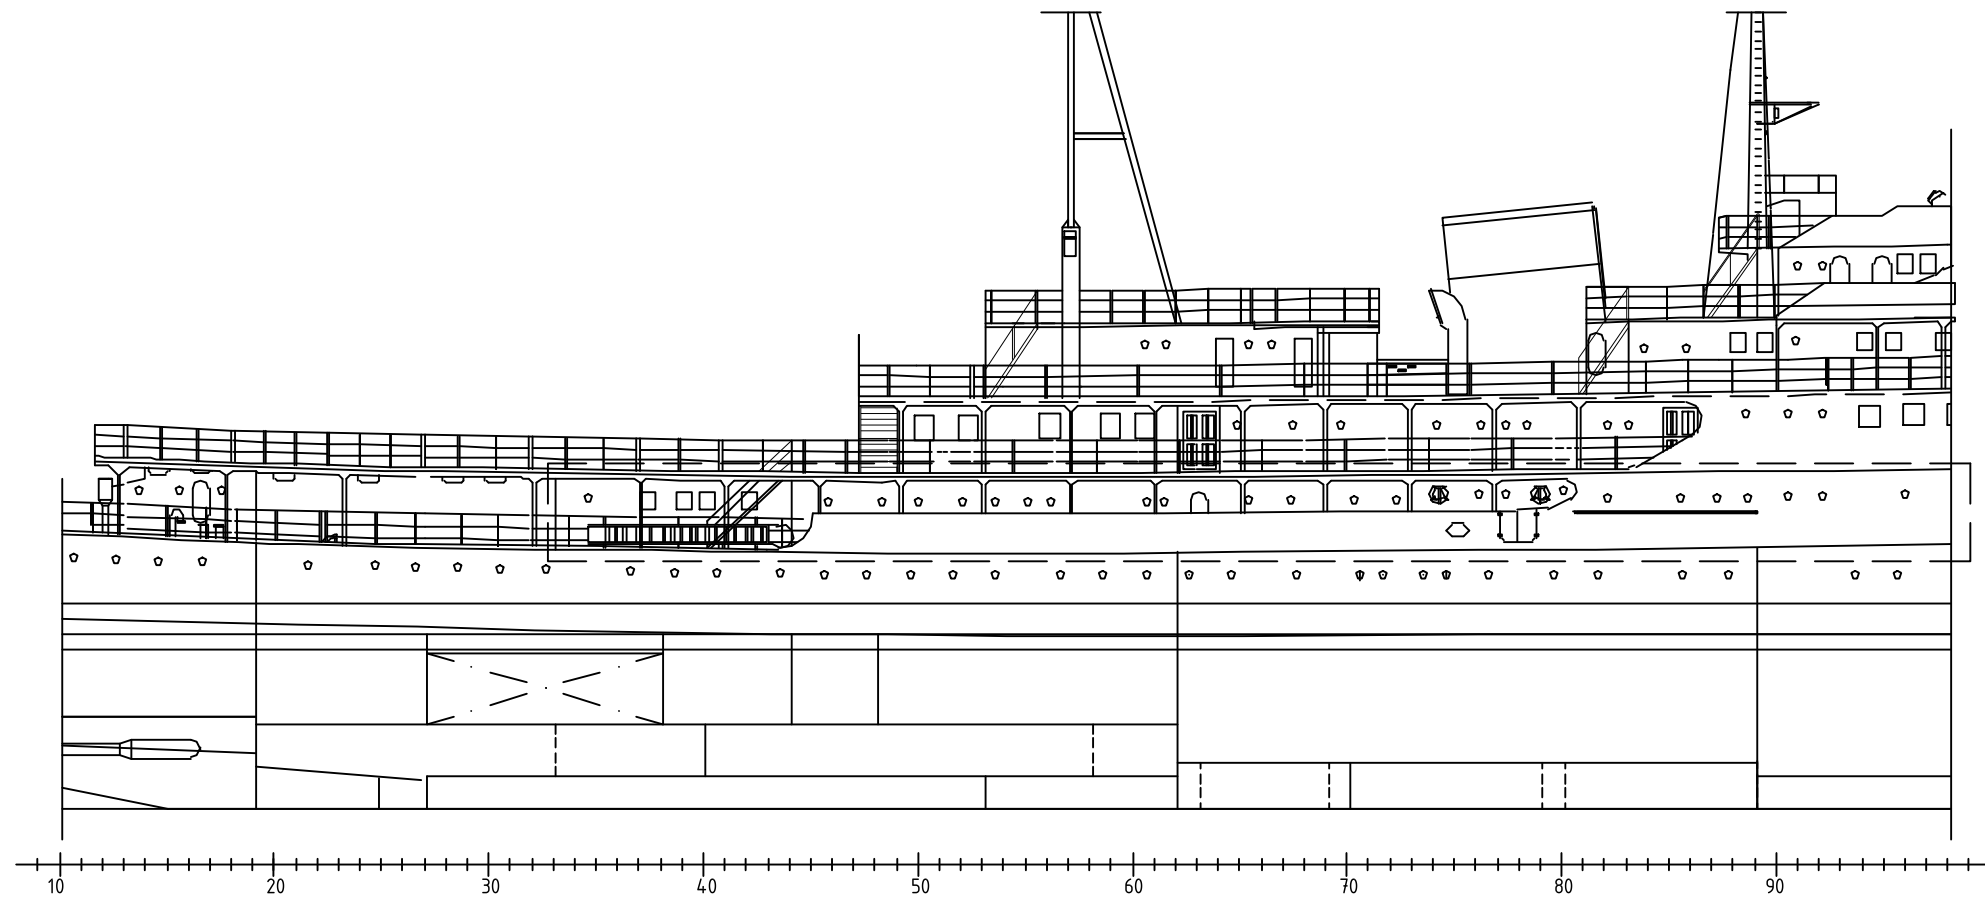



RESTORAN [323 m²]

- 1 - Mala sala restorana
- 2 - Velika sala restorana
- 3 - Spremište
- 4 - Prostor restorana
- 6 - Sanitarni prostor za osoblje
- 7 - Sanitarni prostor za osoblje
- 8 - Hodnik
- 9 - Hodnik
- 10 - Kuhinja
- 11 - Sprema za otpatke
- 12 - Sprema za otpatke
- 13 - WC - s pristupom invalidima
- 14 - WC


-  Prostor muzejskog postava
-  Prostor restorana
-  Otvorena paluba [269 m²]



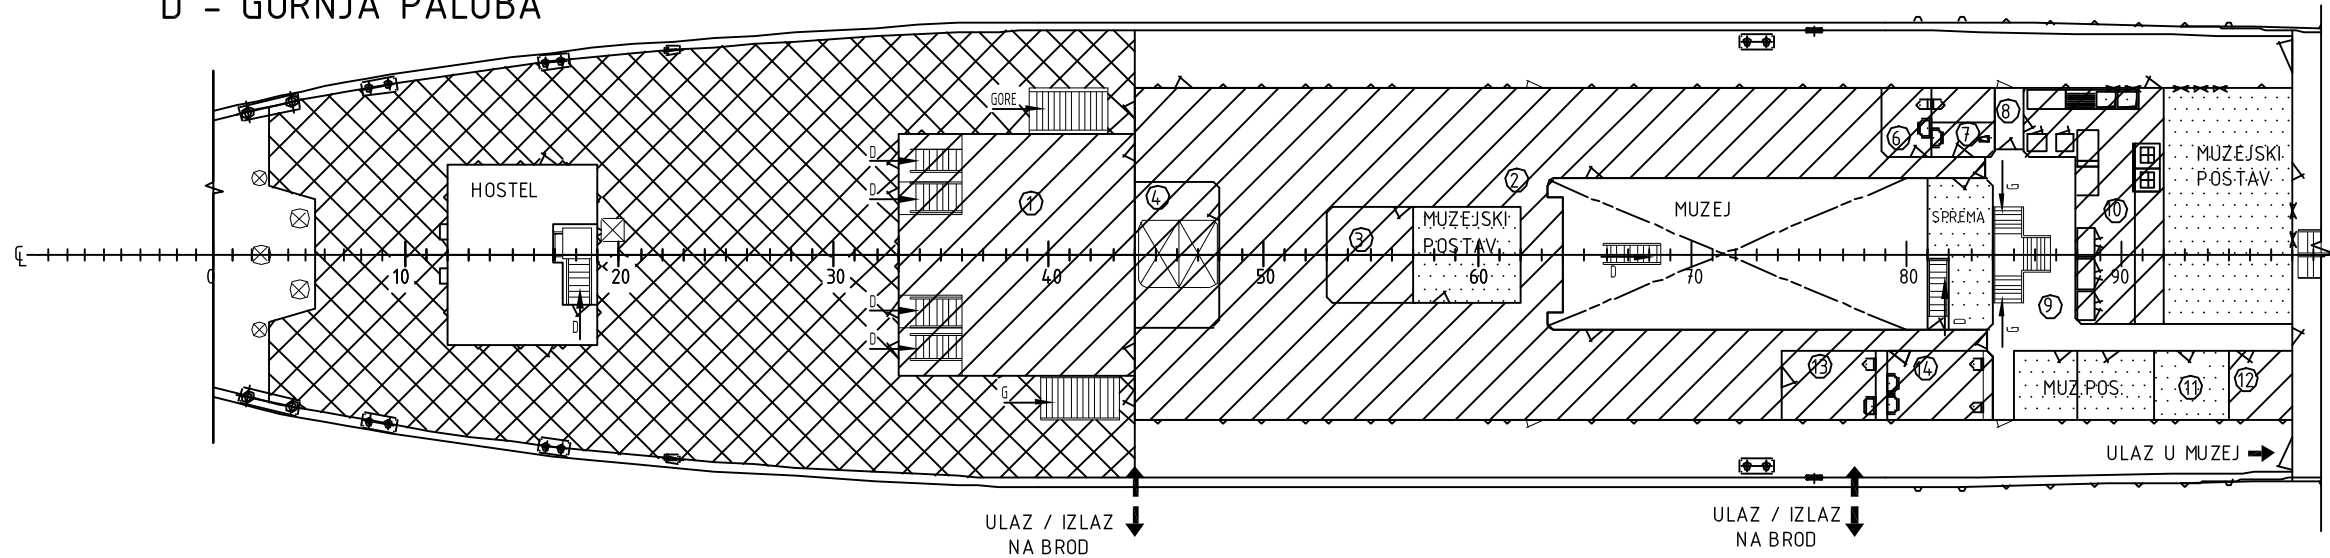D - GORNJA PALUBA



Rev.	Izradio	Opis	Datum
6	N.Keleković	Izmjena u skladu sa primjedbom naručioca	17.7.2023.
5	L.J.Erhardt	Izmjena u skladu sa primjedbom naručioca	20.1.2023.
4	M.Miloš	Revizija prema izmjenama na Općem planu	26.1.2022.
3	M.Miloš	Ucrtana vrata na R46-47	16.1.2019.
2	M.Miloš	Ažuriranje legende, uklonjene pozicije 4 i 5	10.1.2019.
1	M.Miloš	Revizija prema izmjenama na Općem planu	6.12.2018.

Naručitelj Grad Rijeka	Oznaka projekta P-F0001	Izrada: M.Miloš, Nav.Arch.	Datum 6.12.2018.
Autorsko pravo je vlasništvo: Marine and Energy Solutions DIV d.o.o. HR-10020 Zagreb, Froudeova 5 mes@divgroup.eu	PRENAMJENA BRODA GALEB U BROD MUZEJ GLAVNI PROJEKT	Pregled: M.Miloš, Nav.Arch.	Datum 6.12.2018.
 DIV M.E.S. Marine and Energy Solutions	Naziv lista	Odobrenje: M.Brlić, Nav.Arch.	Datum 6.12.2018.
	Naziv dokumenta PLAN KOMERCIJALNIH PROSTORA RESTORAN	Oznaka dokumenta. P-F0001-101-012	Mjerilo 1:250
		Oznaka naručitelja: -	List 1
		Datoteka: P-F0001-101-012-PLAN_KOMERCIJALNIH_PROSTORA-R	Listova 1

Referentni dokumenti: P-F0001-101-002-Opći plan