



POSLOVNA ZGRADA
Milutina Barača 66 i 66A
k.č. 4329; k.o. Zameš

SUTEREN
M 1:100

POSLOVNI PROSTOR ID 241957 suteran	

GRAD RIJEKA Odjel gradske uprave za gospodarenje imovinom	
IZMJERA POSLOVNOG PROSTORA	
Adresa prostora:	MILUTINA BARAČA 66
ID prostora:	241957
Mjerilo:	M 1:100
Datum:	studeni 2020.
Izmjenila:	Dolores Alić Ing.grad.

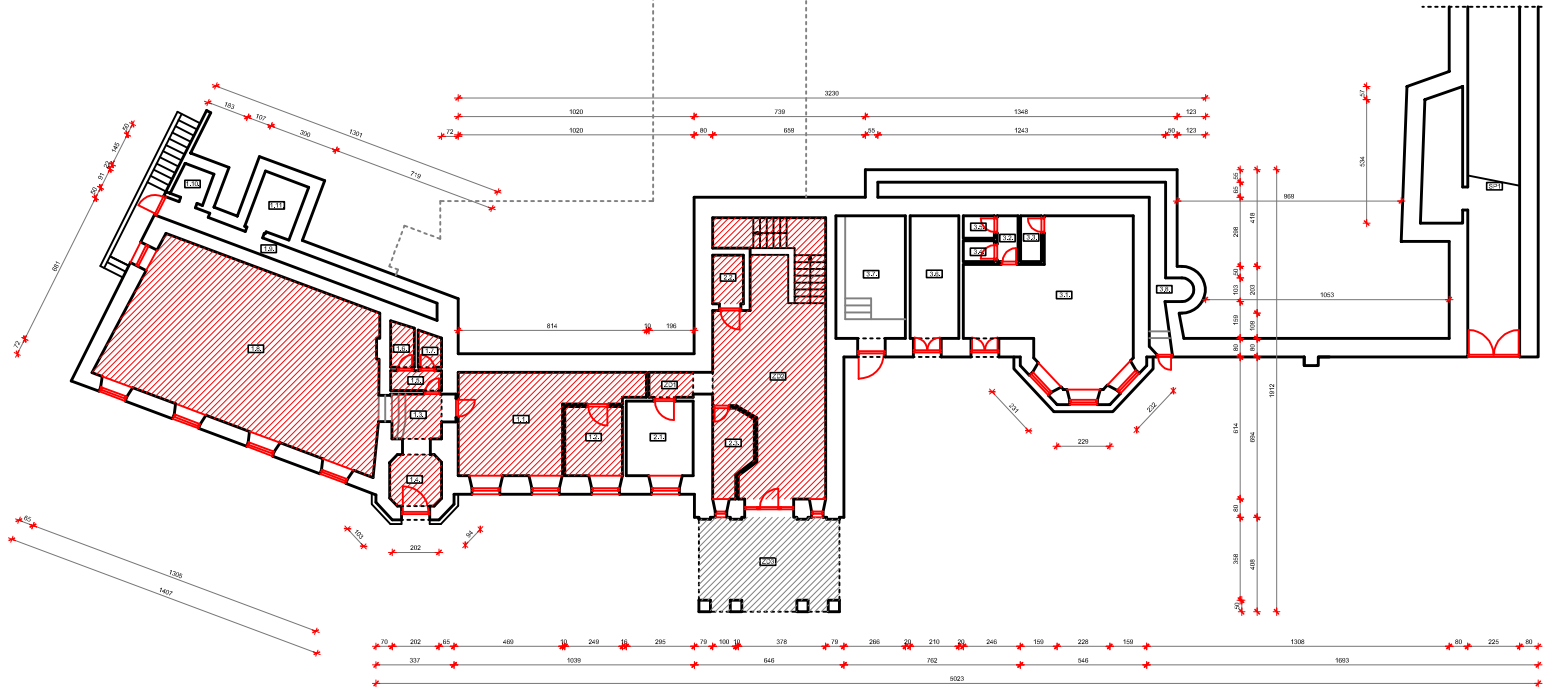


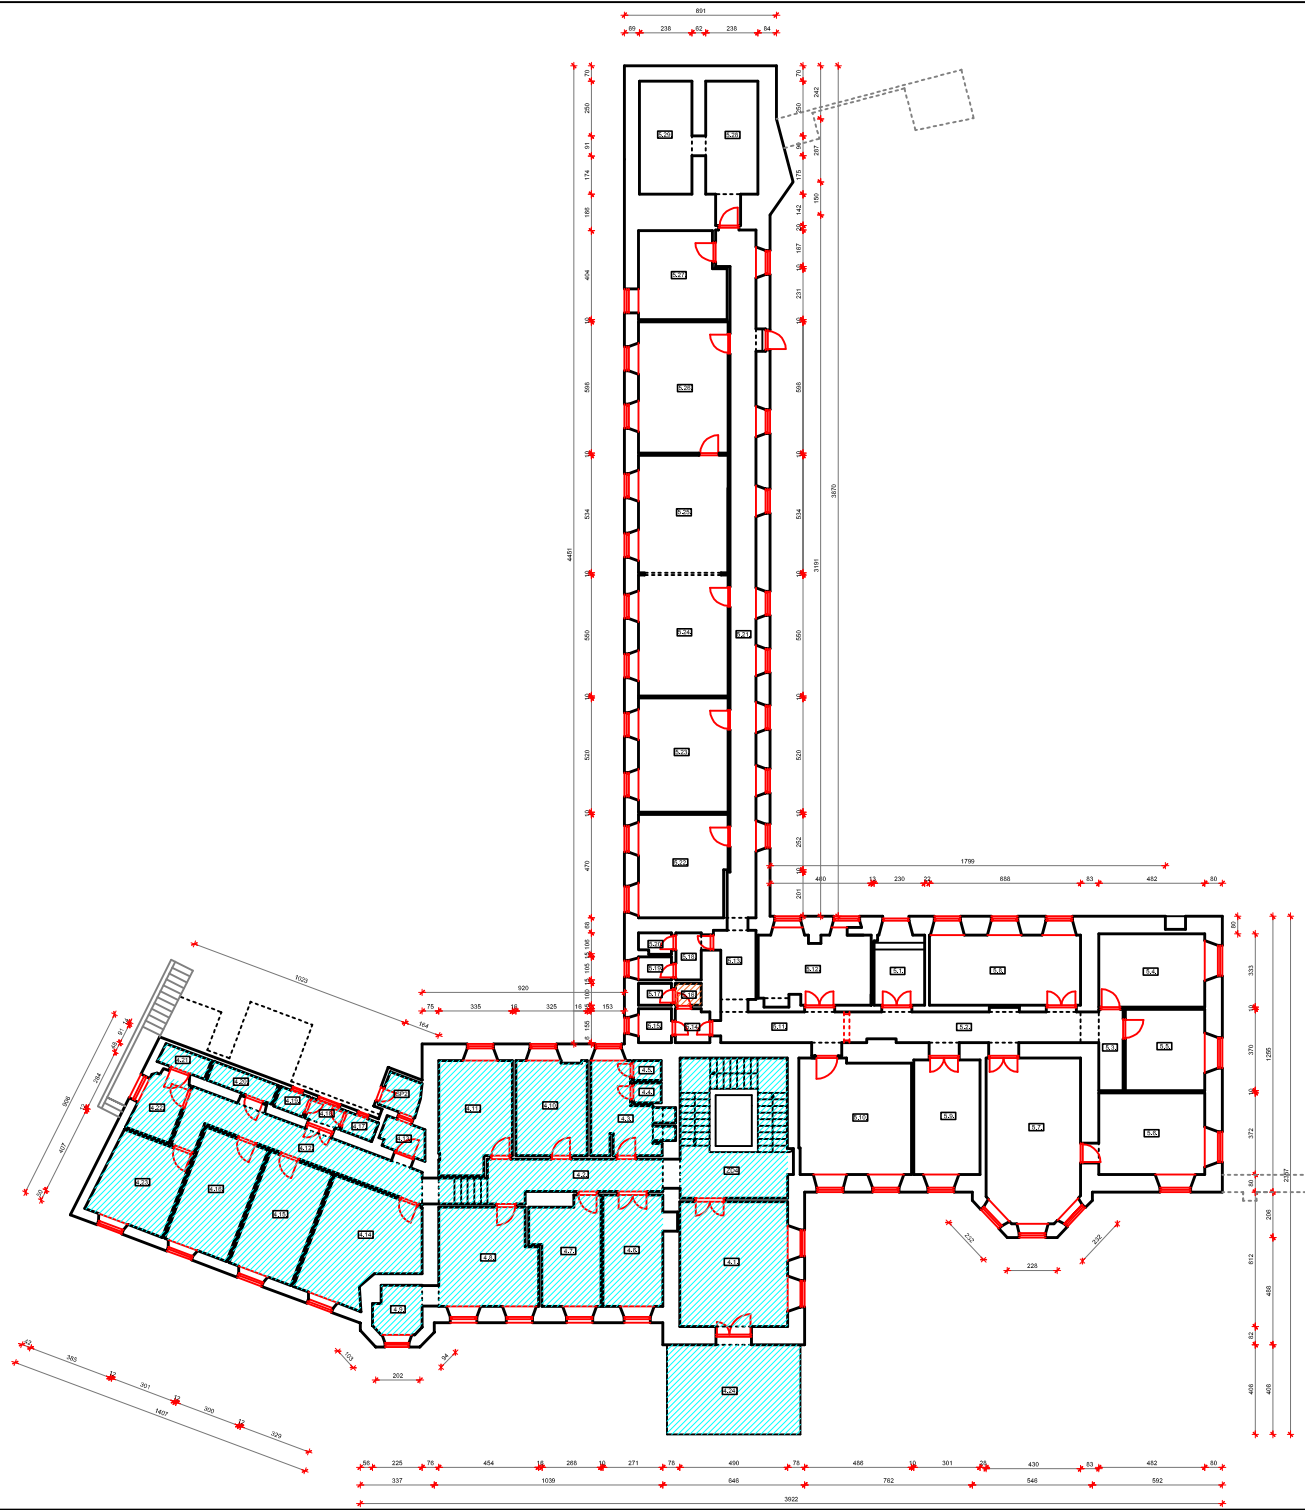

POSLOVNA ZGRADA
 Milutina Baraća 66 i 66A
 k.č. 4329; k.o. Zamet
 PRIZEMLJE
 M 1:100

POSLOVNI PROSTOR ID 241957 (Prizemlje)	
Prostorija	m ²

GRAD RIJEKA	
Odjel gradske uprave za gospodarenje imovinom	
IZMJERA POSLOVNOG PROSTORA	
Adresa prostora:	MILUTINA BARAČA 66
ID prostora:	241957
Mjerna:	M 1:100
Datum:	studeni 2020.
Izmjenila:	Dolores Alic ingrad.

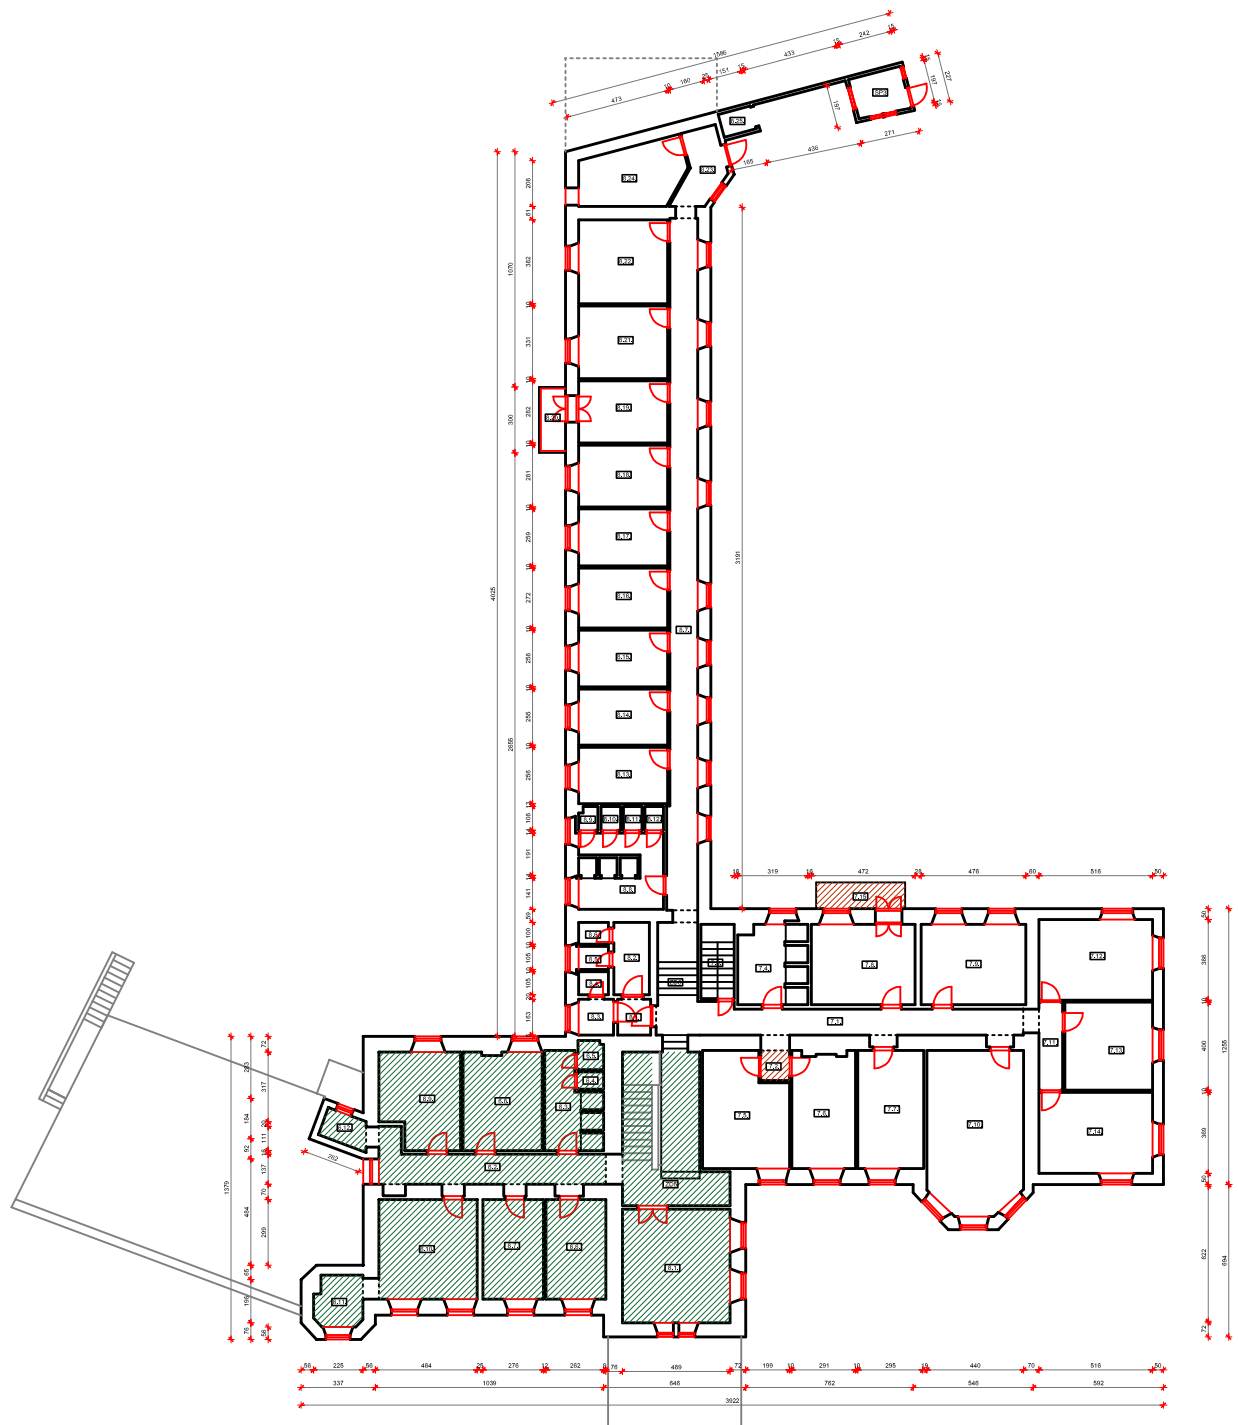

POSLOVNA ZGRADA
 Milutina Baraća 66 i 66A
 k.č. 4329; k.o. Zamet
 1. KAT
 M 1:100

POSLOVNI PROSTOR ID 241957	
Prostor	m ²
101 - 102	23,25
103 - 104	23,41
